


計画図

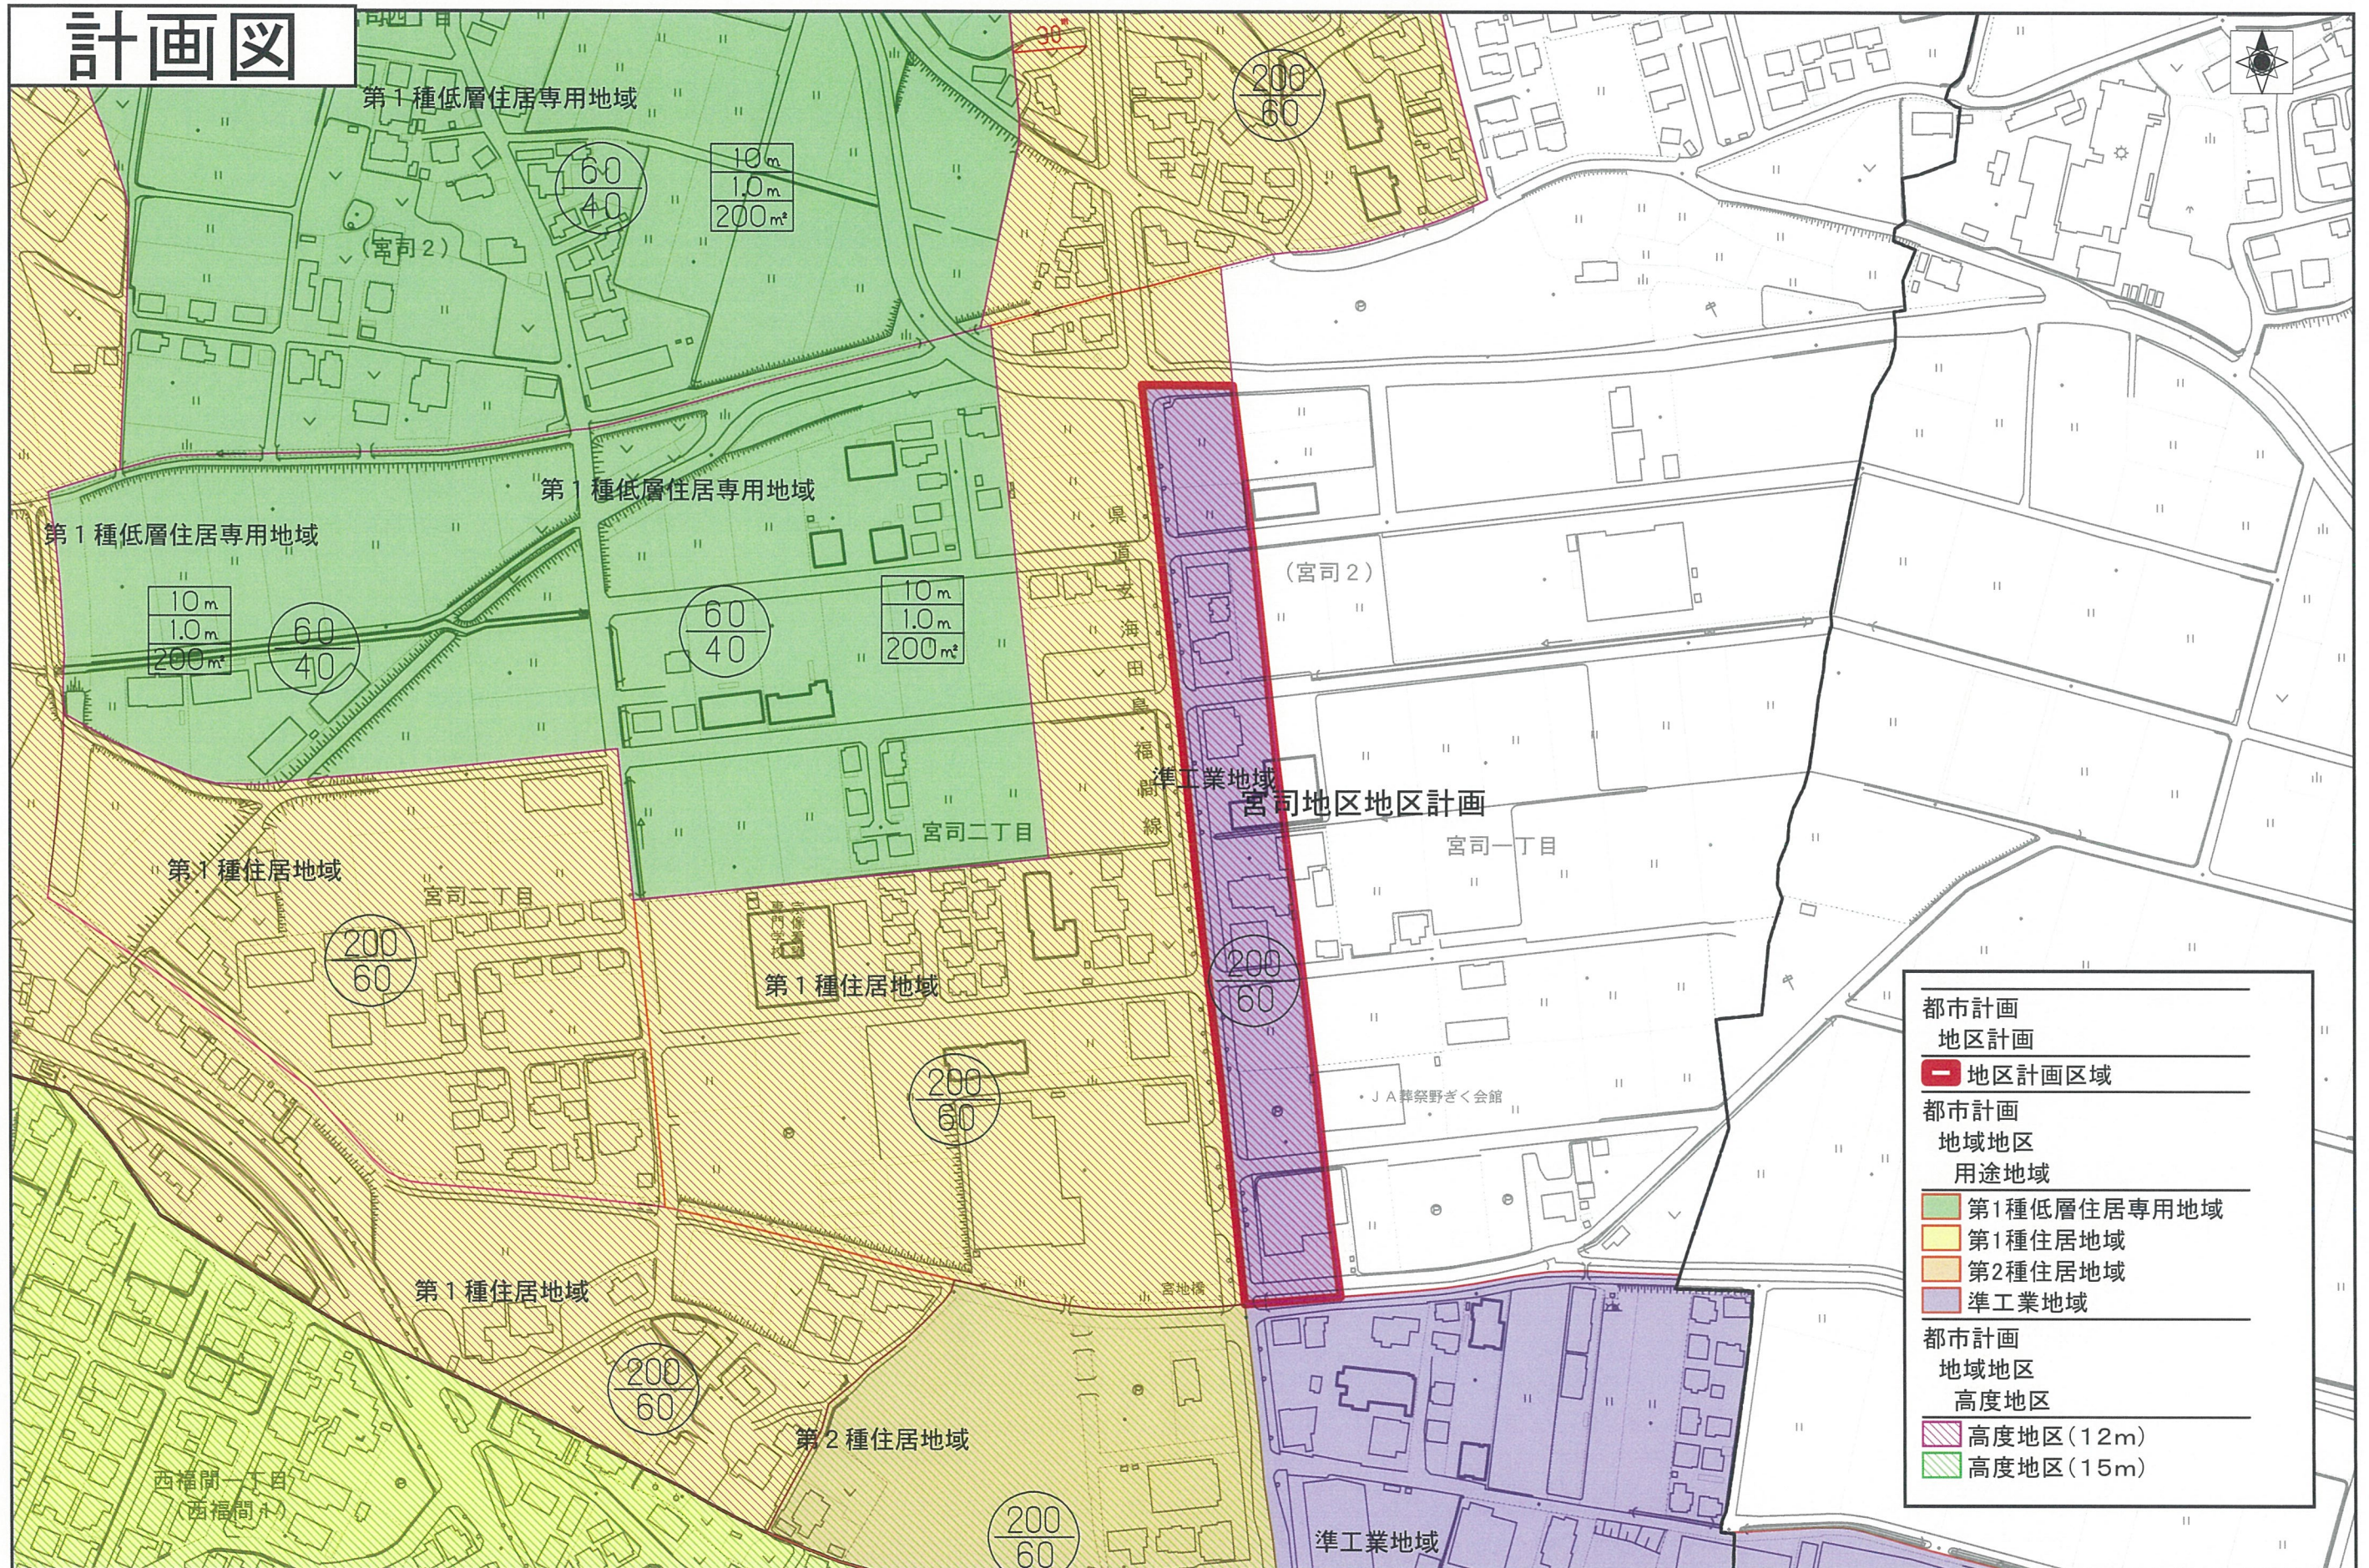

80m

1:2500