



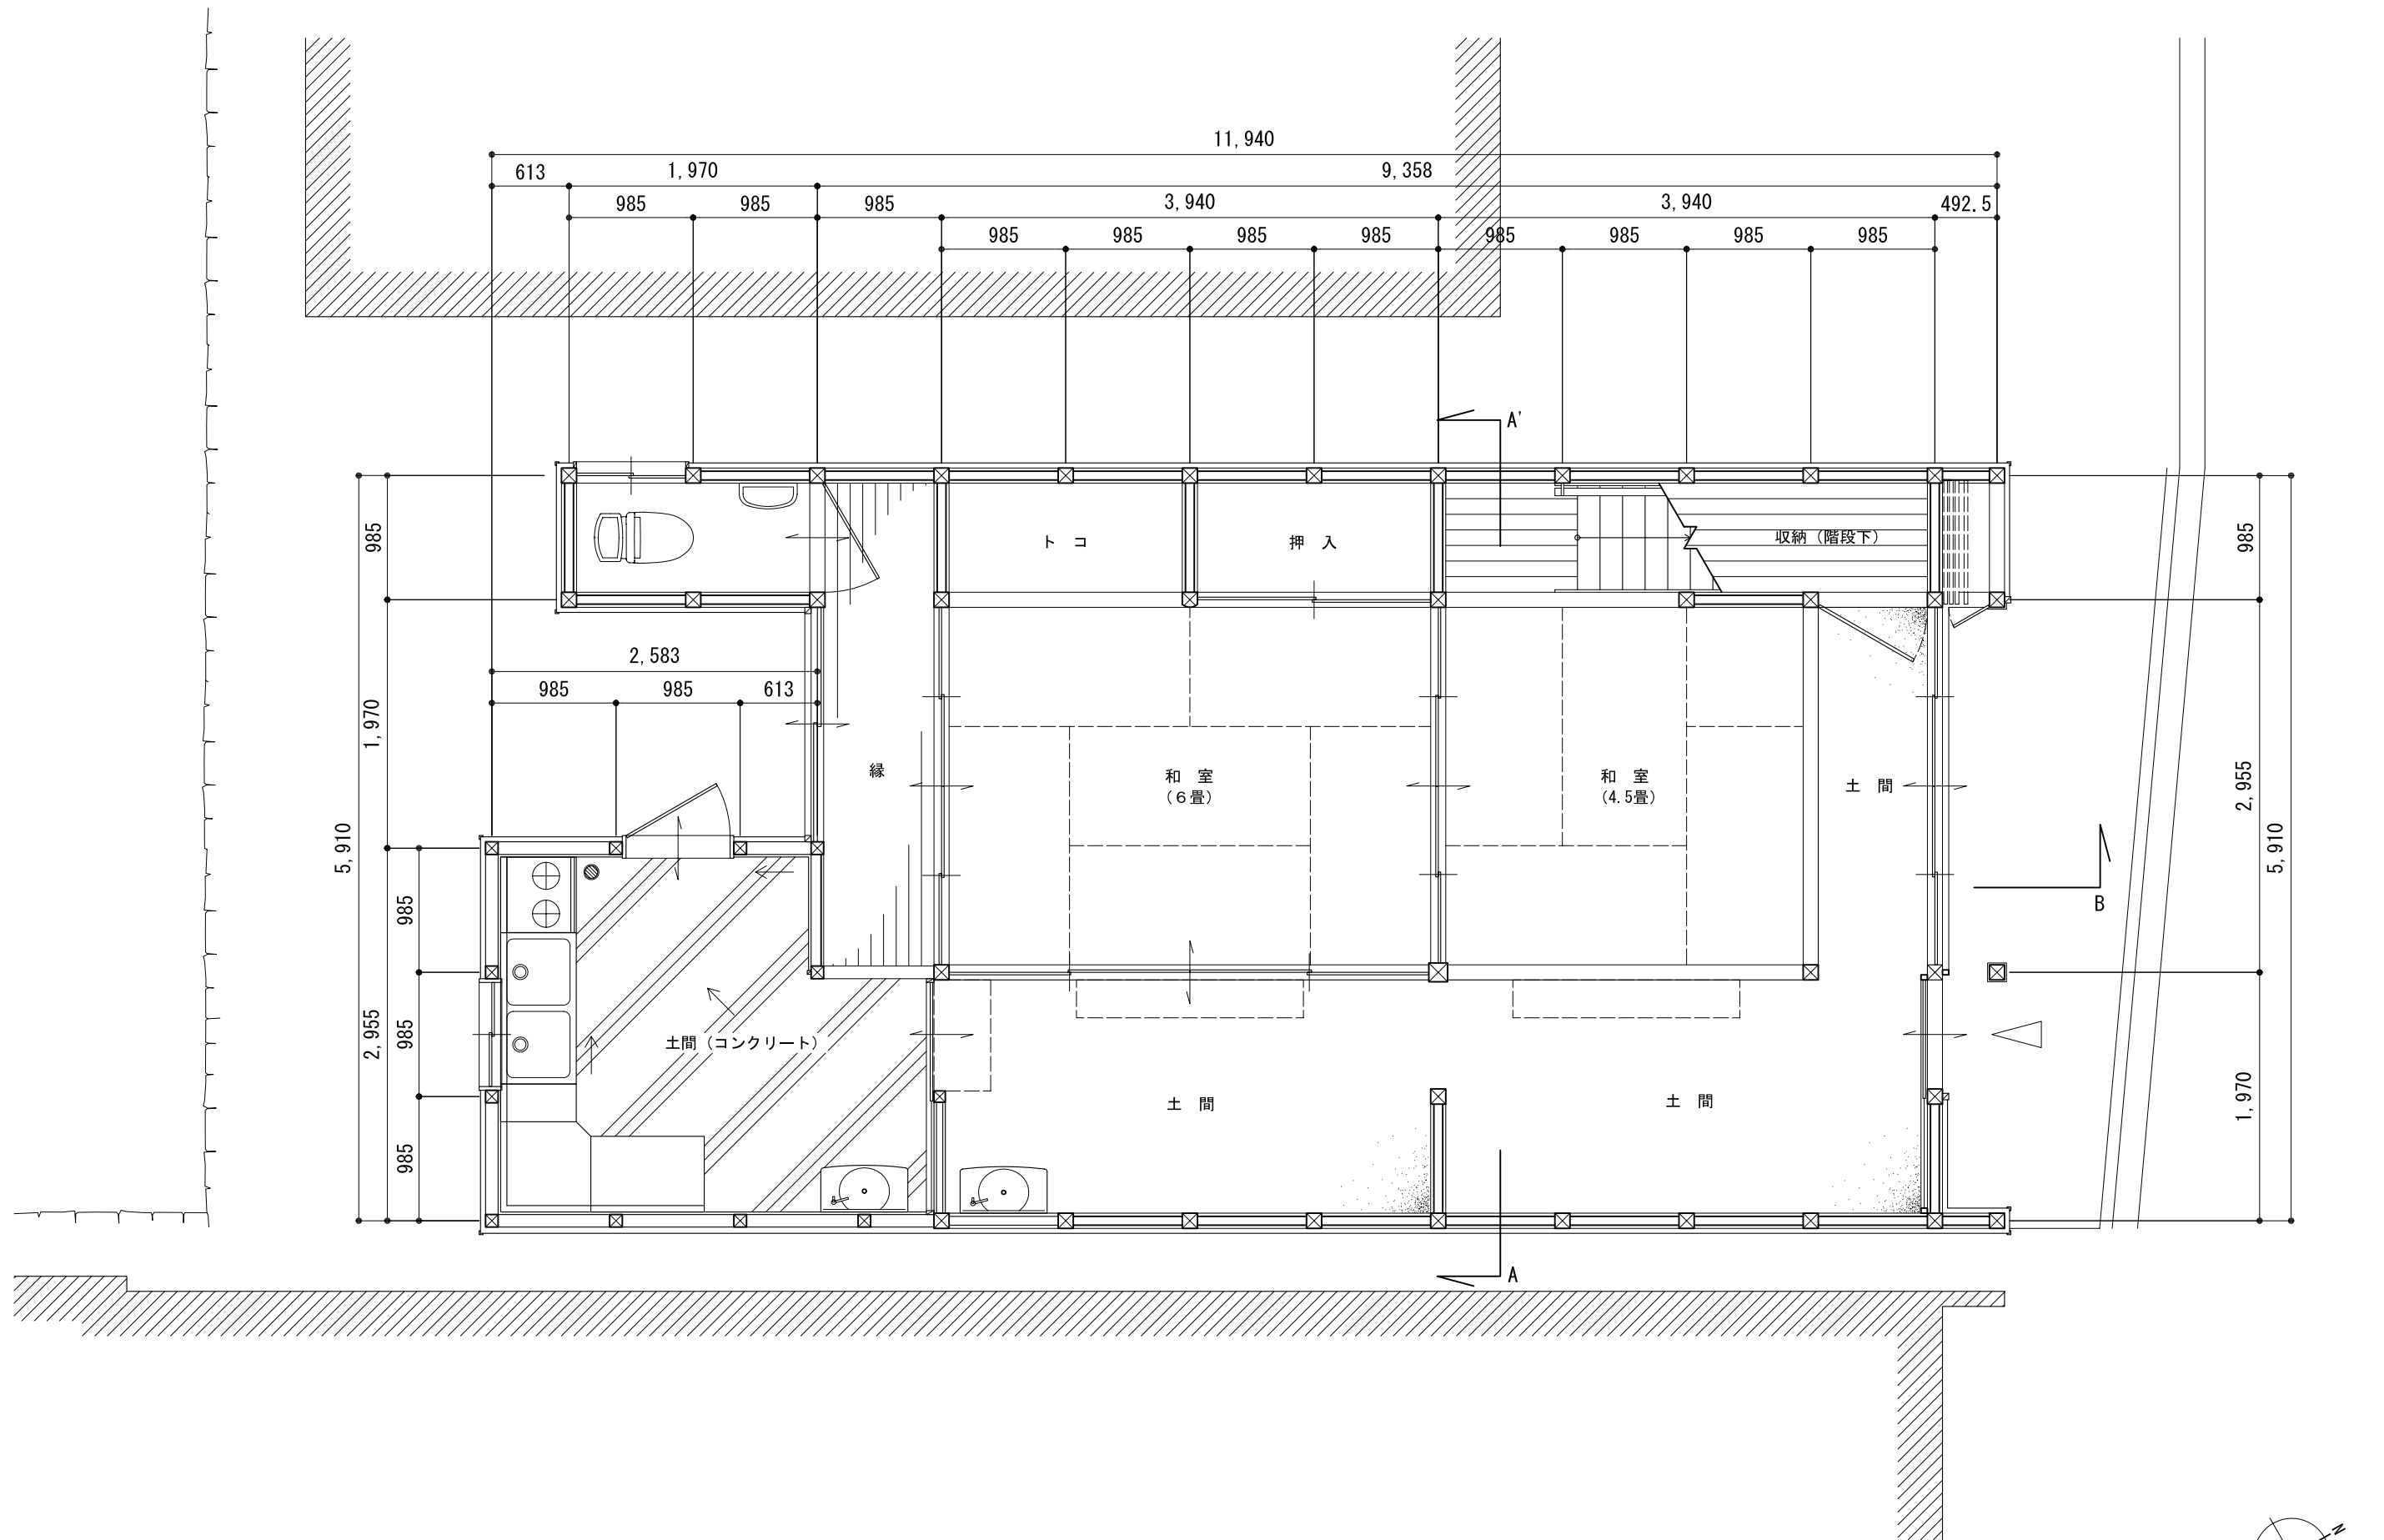


1階平面図


S=1:50 0 1 2 3m

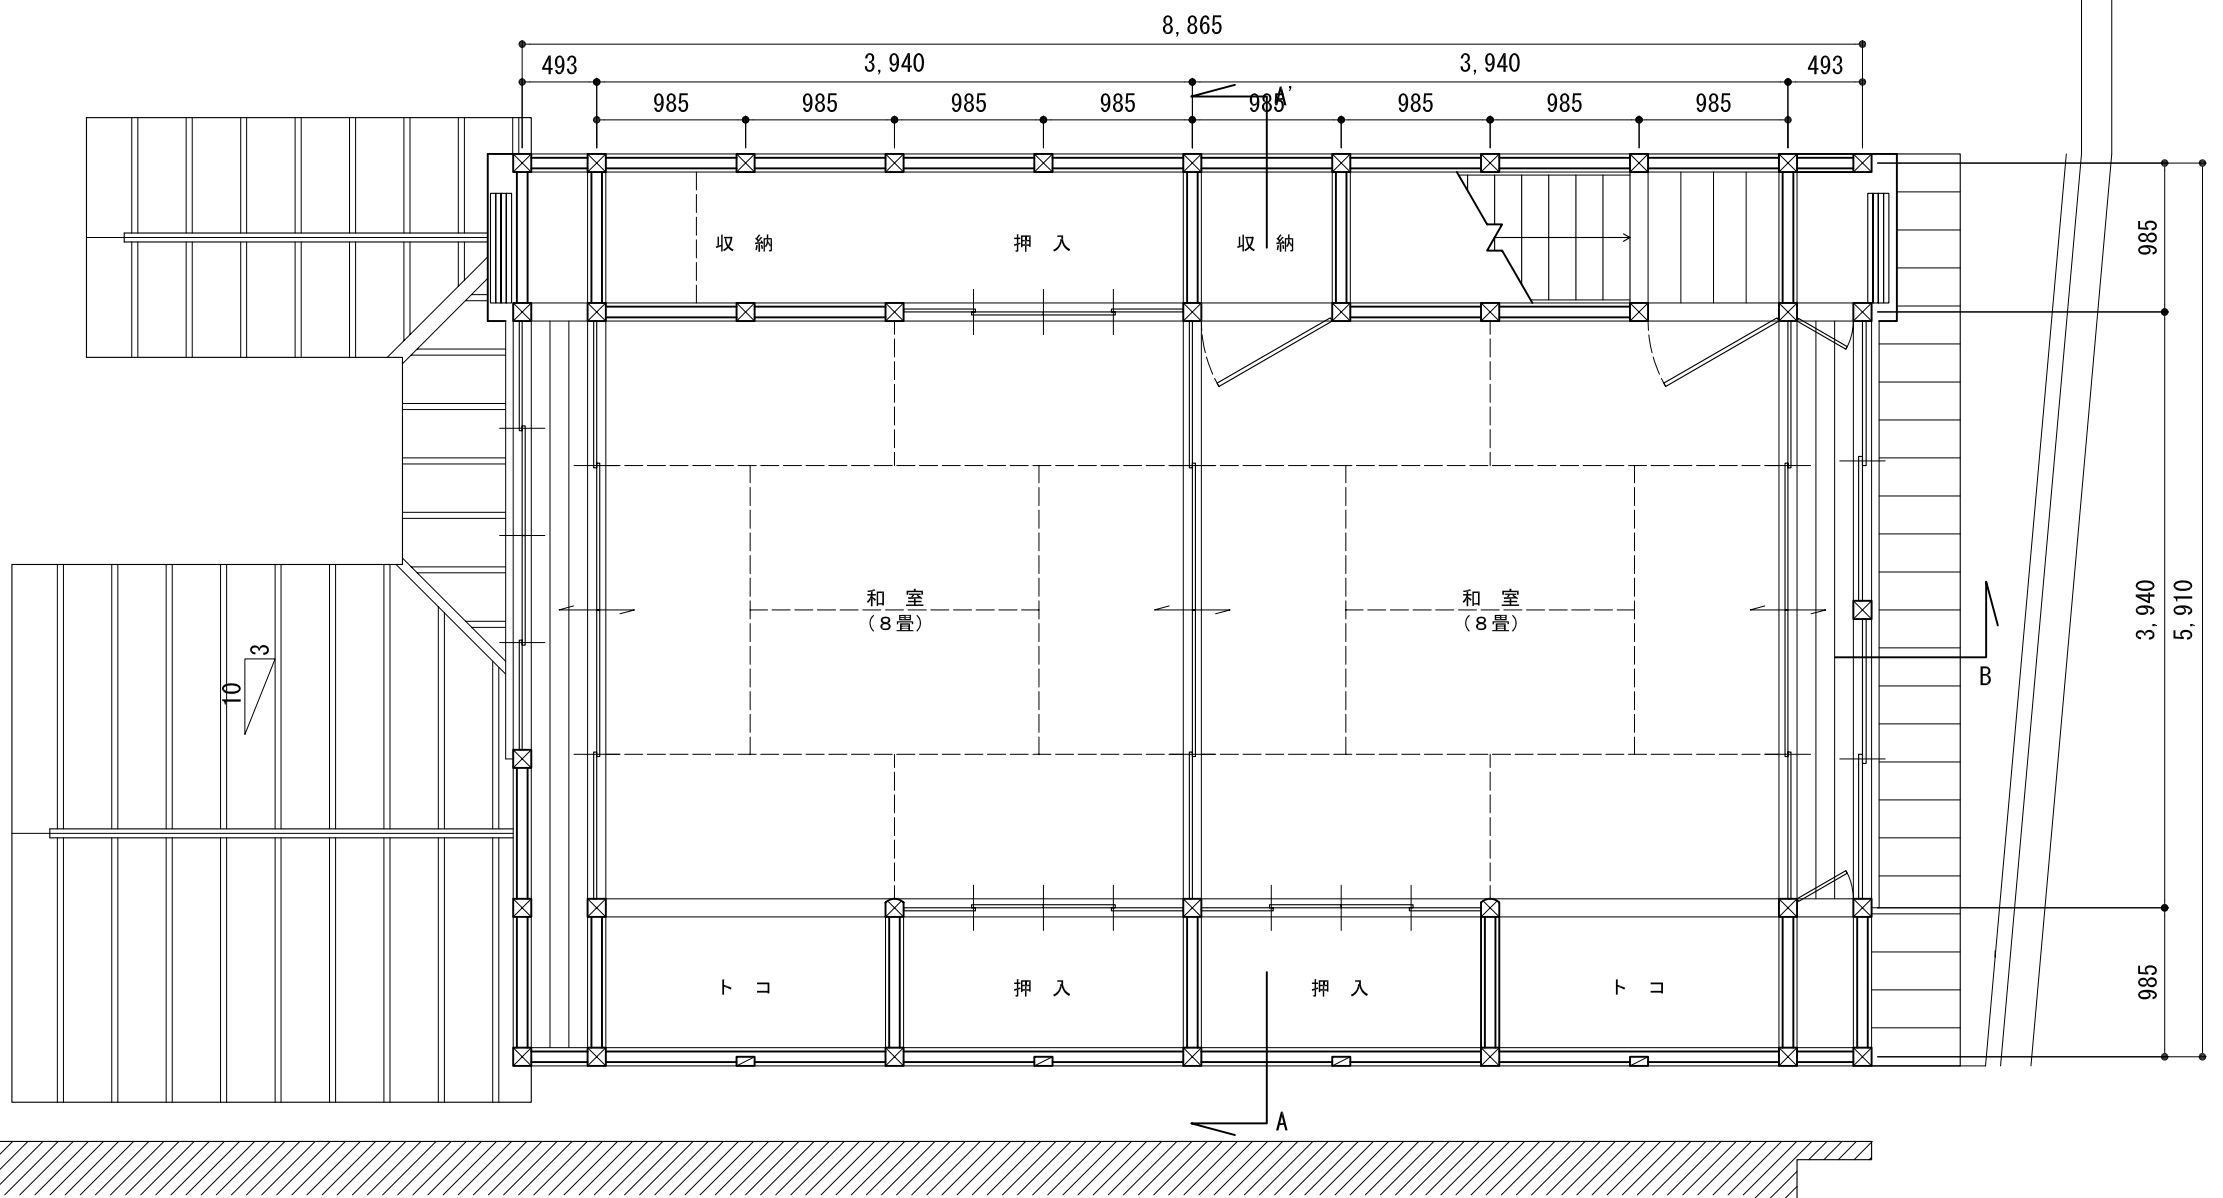


2階平面図

S=1:50 0 1 2 3m

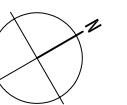


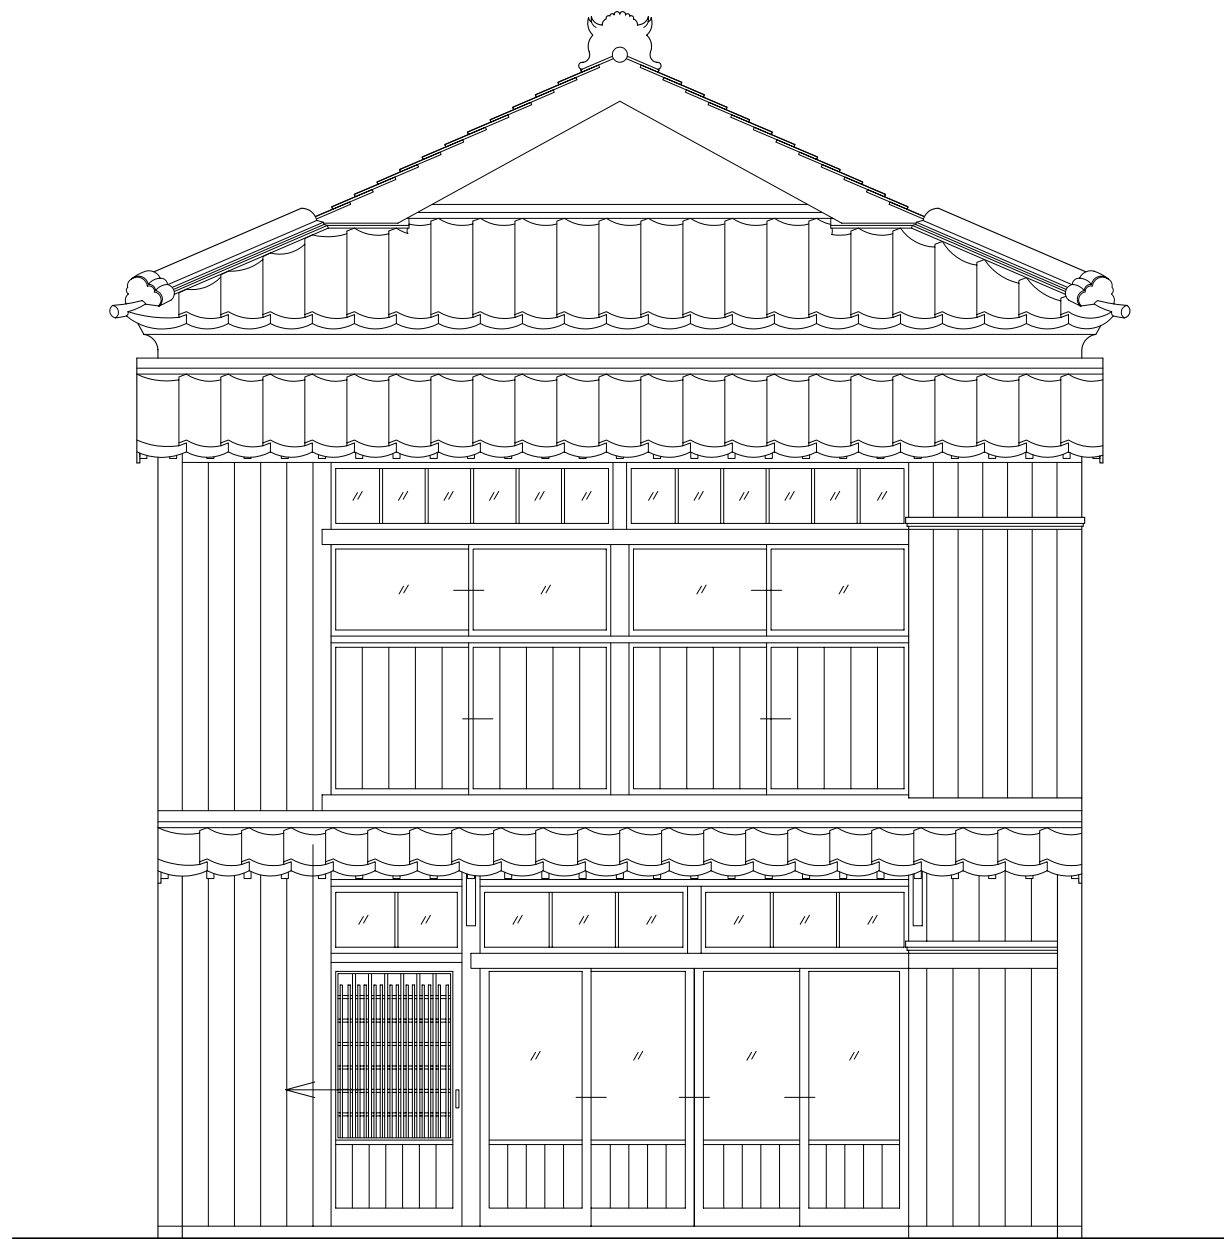


北面立面图

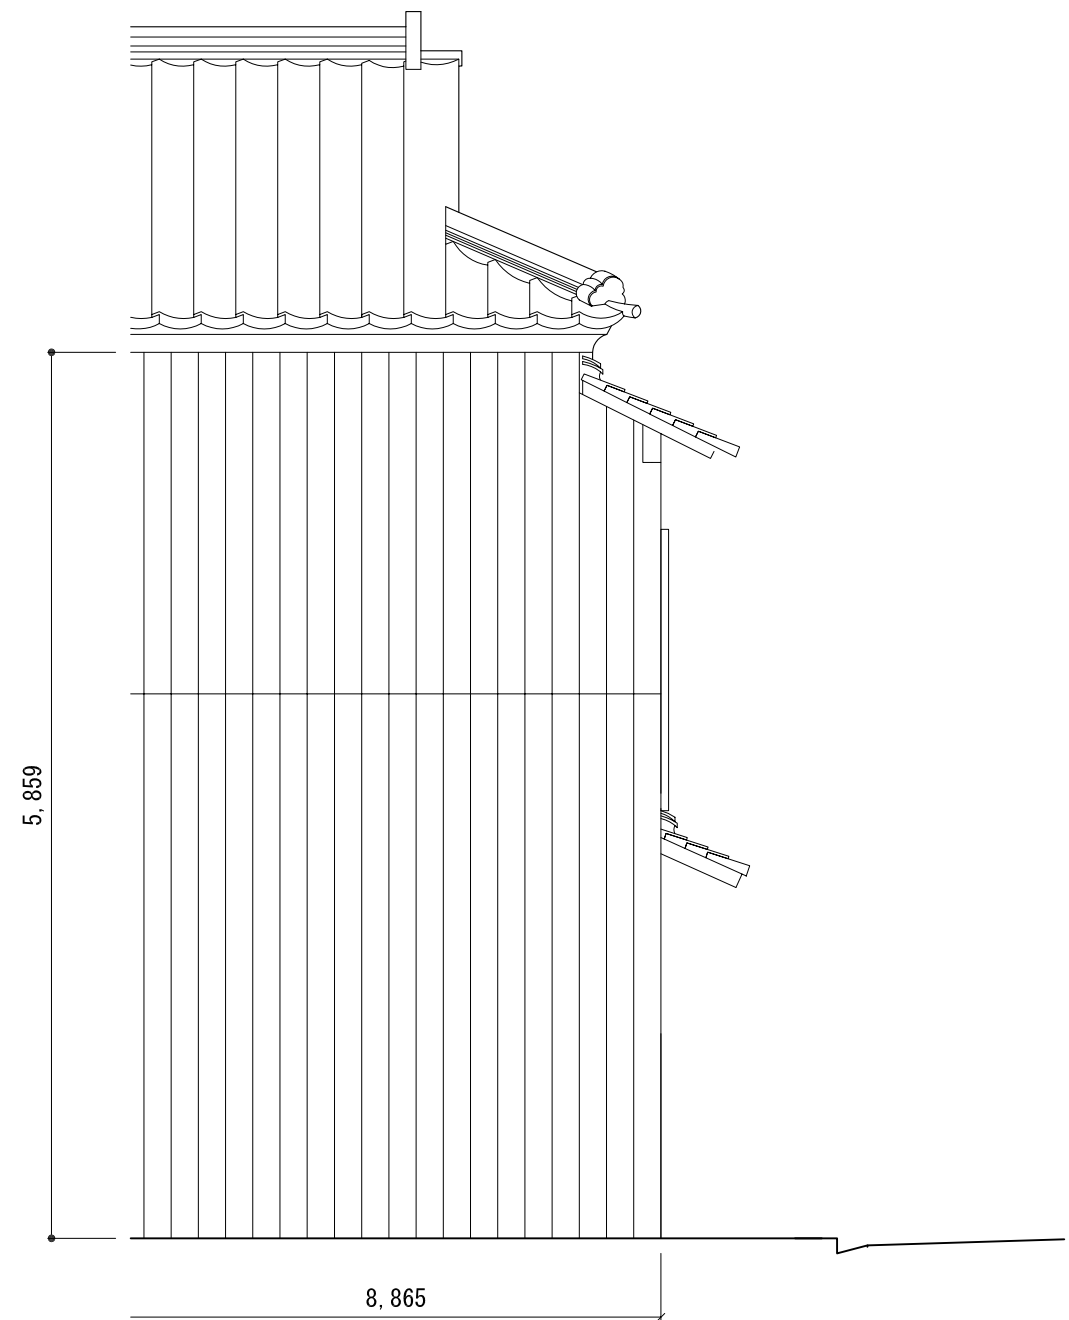

東面立面图

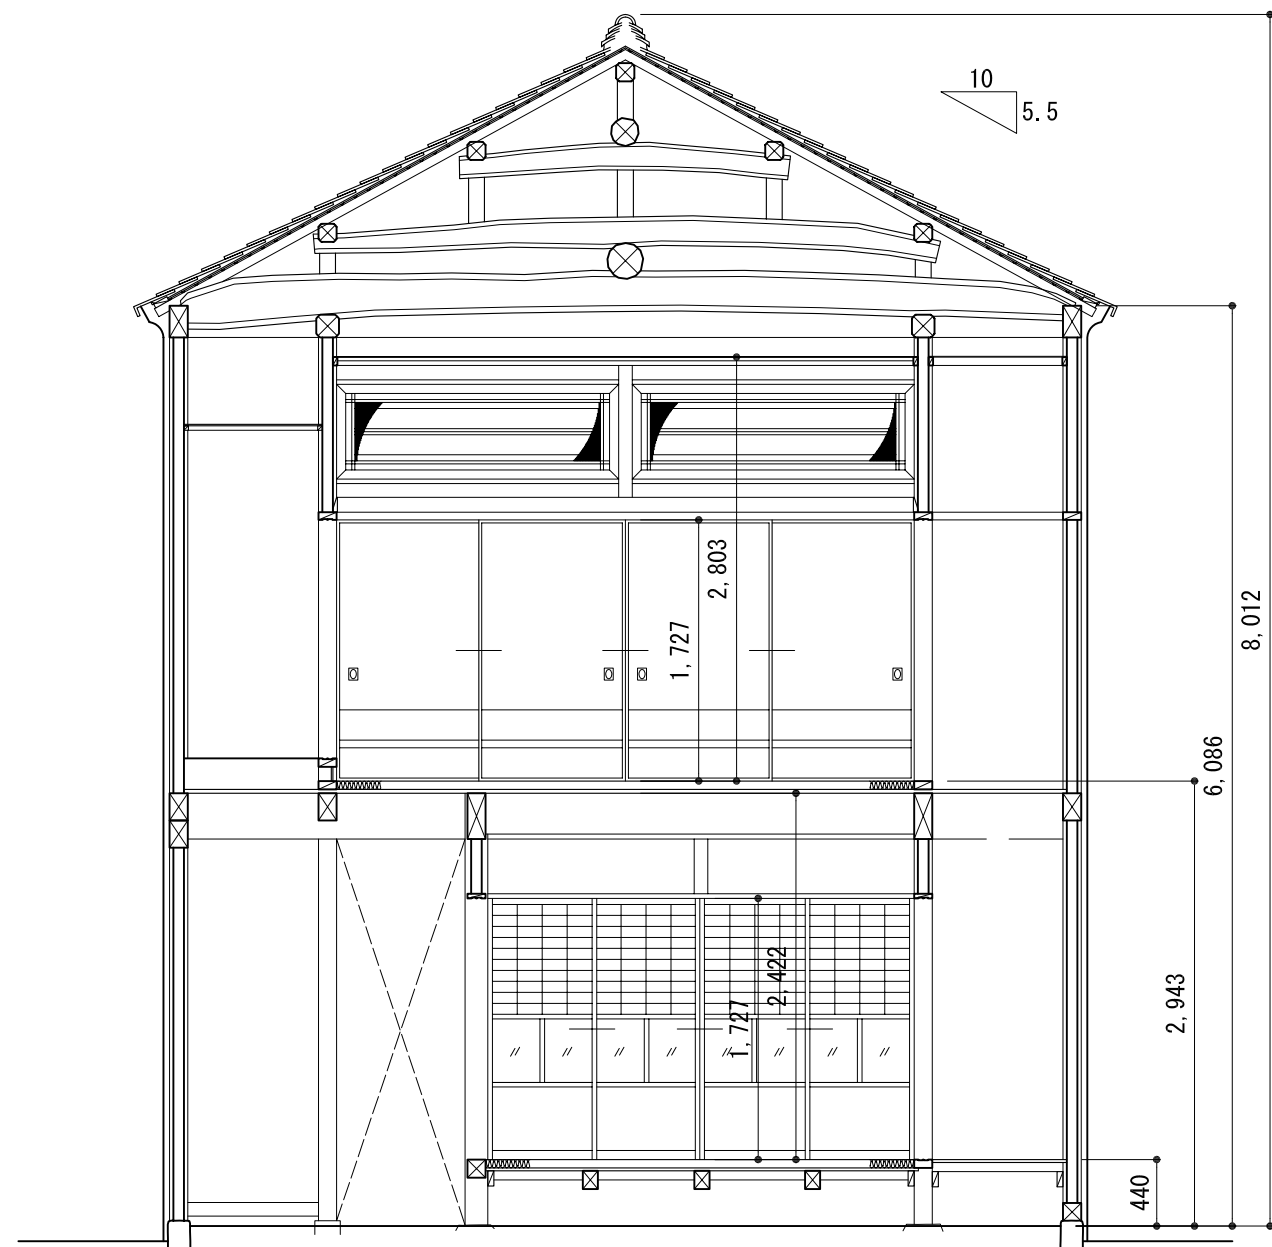

A-A' 断面图

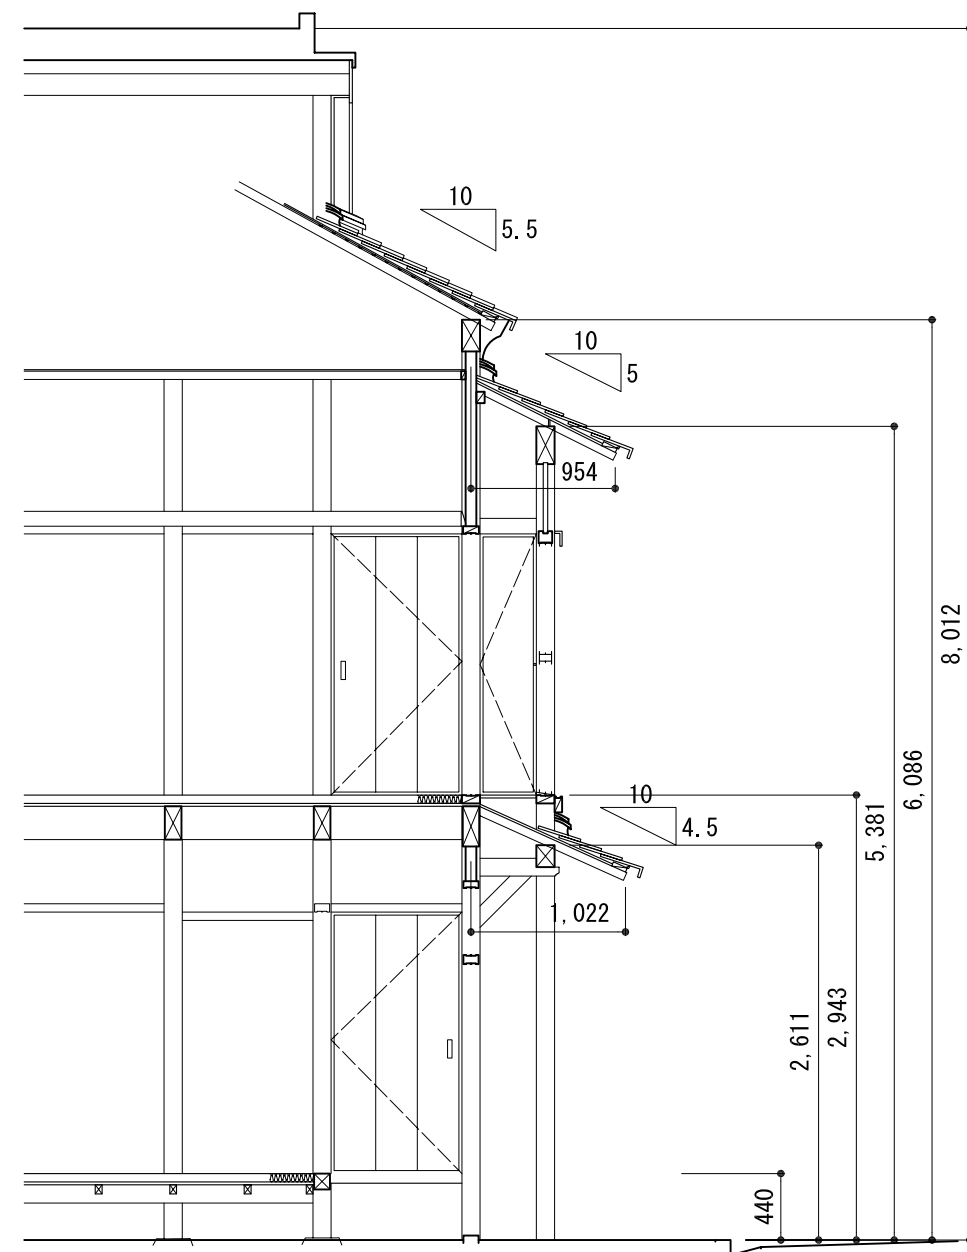

B断面图

S=1:50 0 1 2 3m